





BUSINESS LODGES

FAISAL TOWN 'A' BLOCK, MAIN MARKAZ



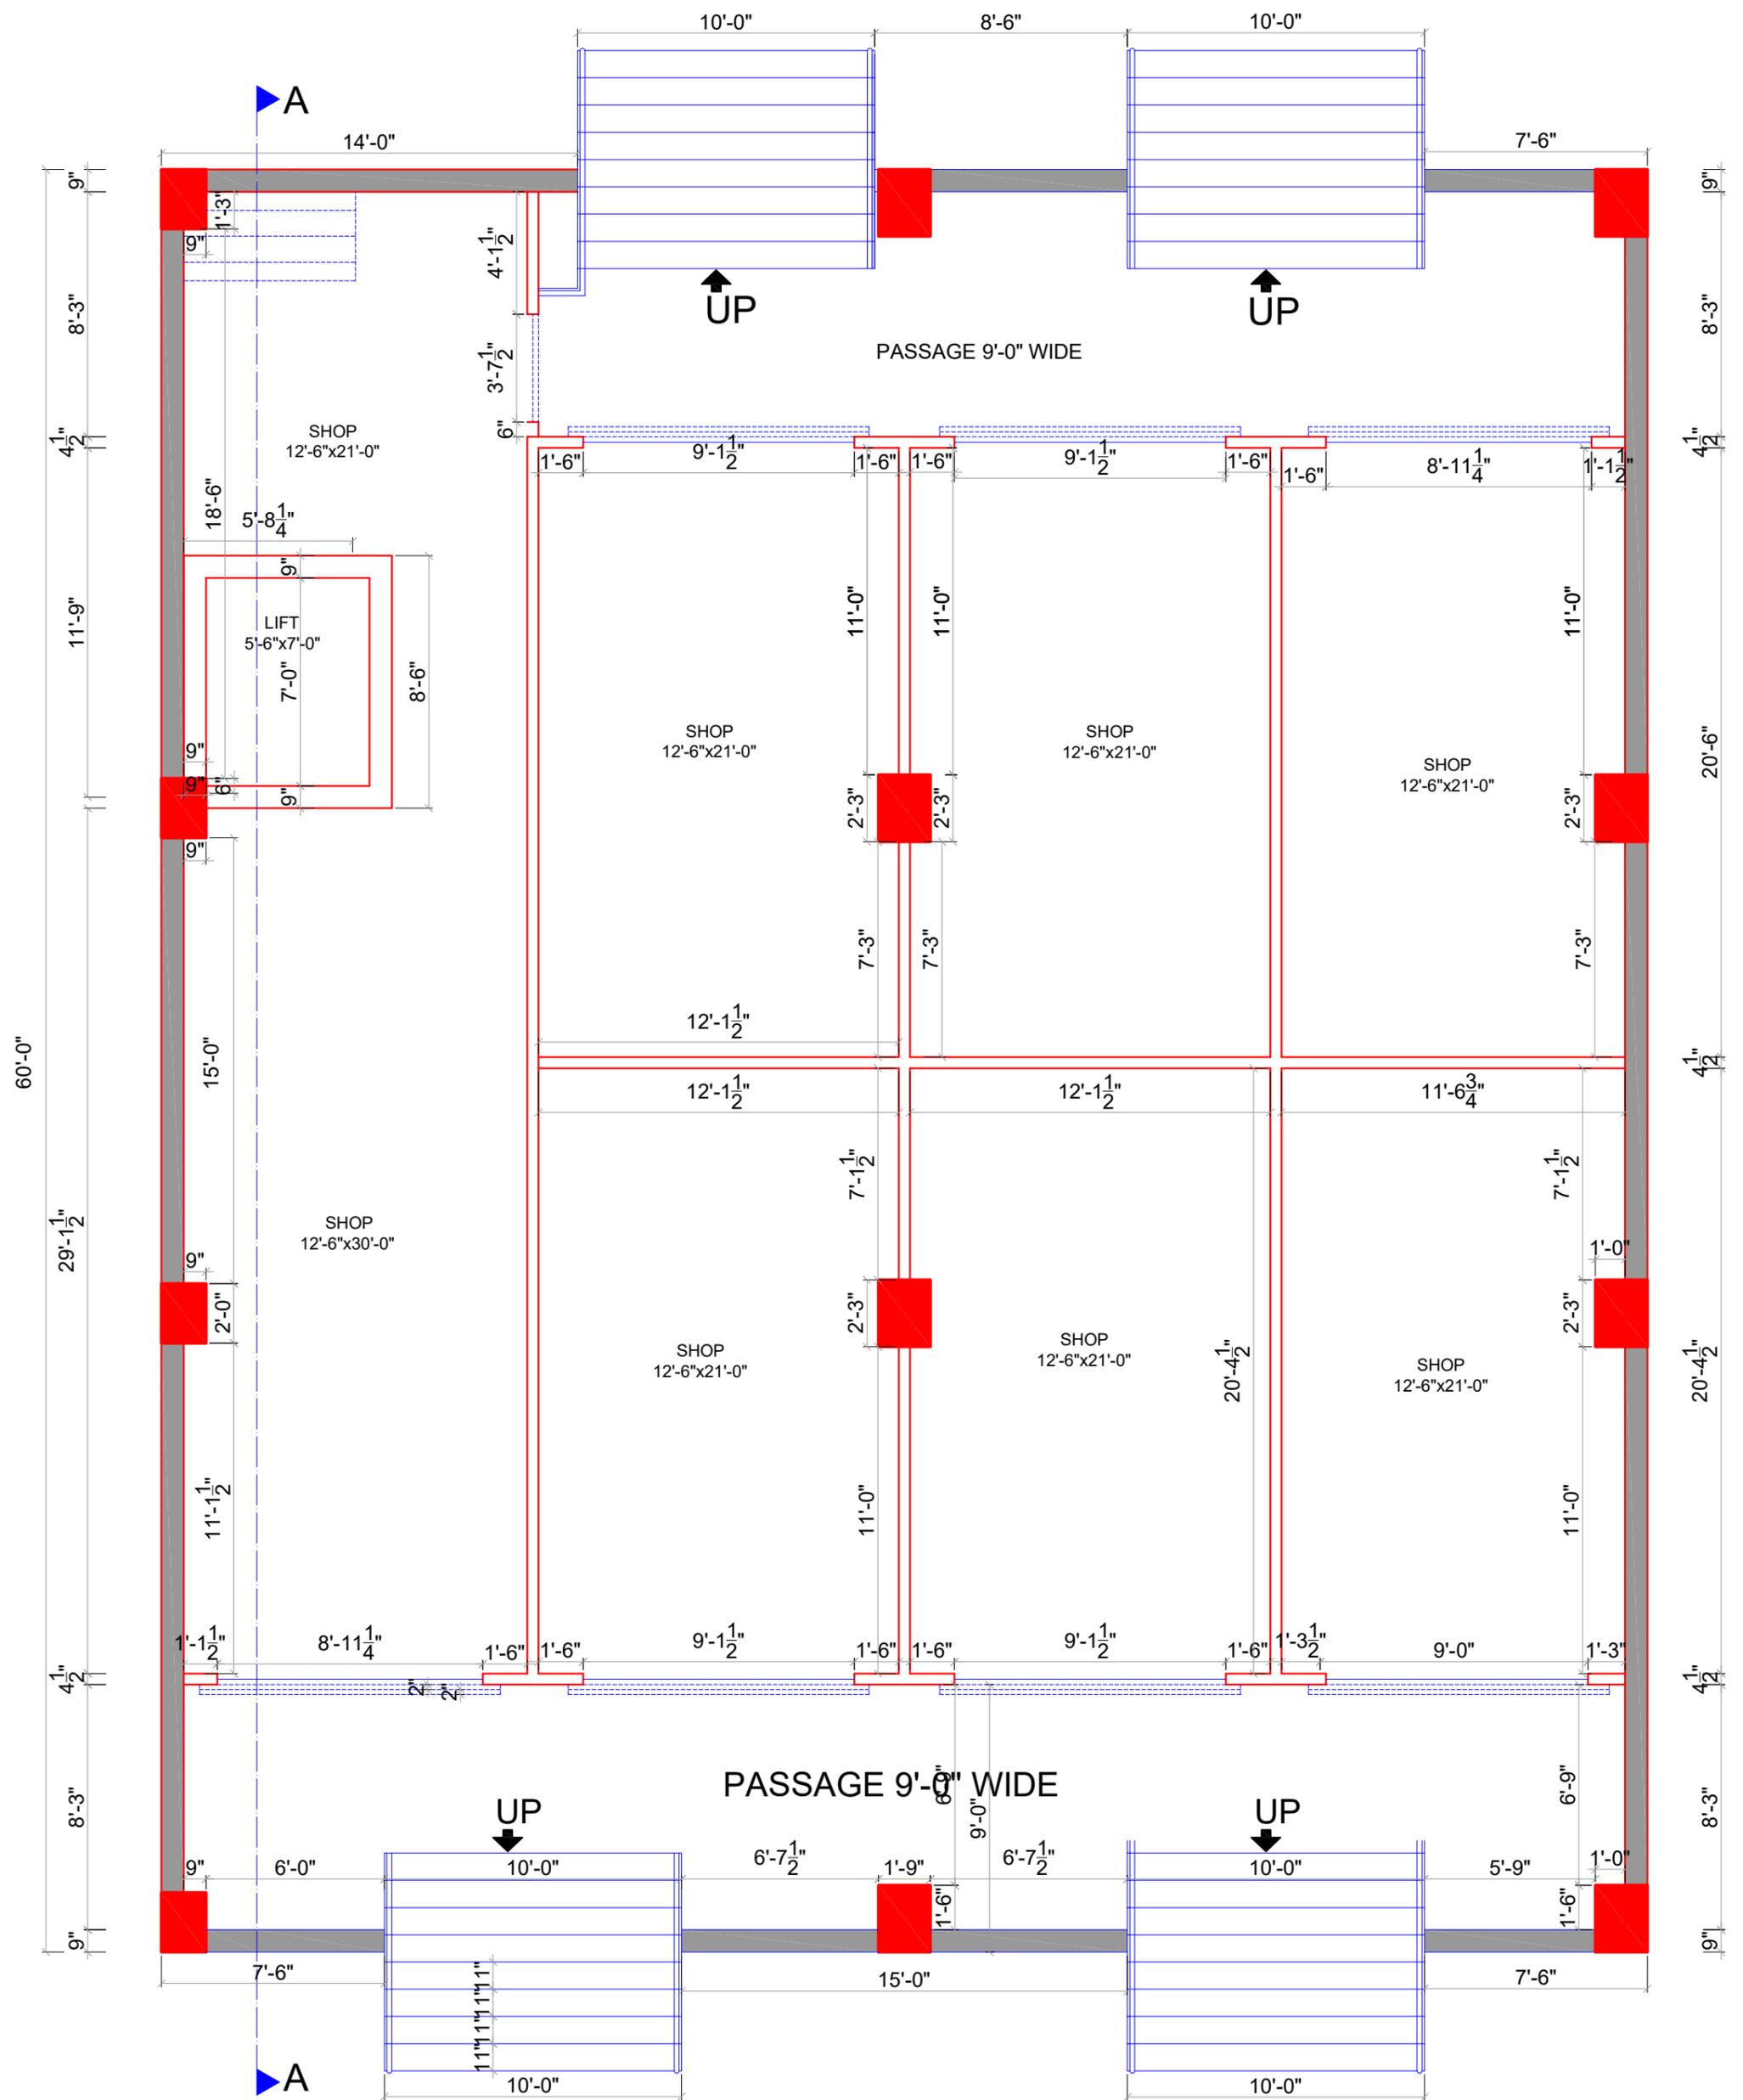

LOWER GROUND FLOOR PLAN

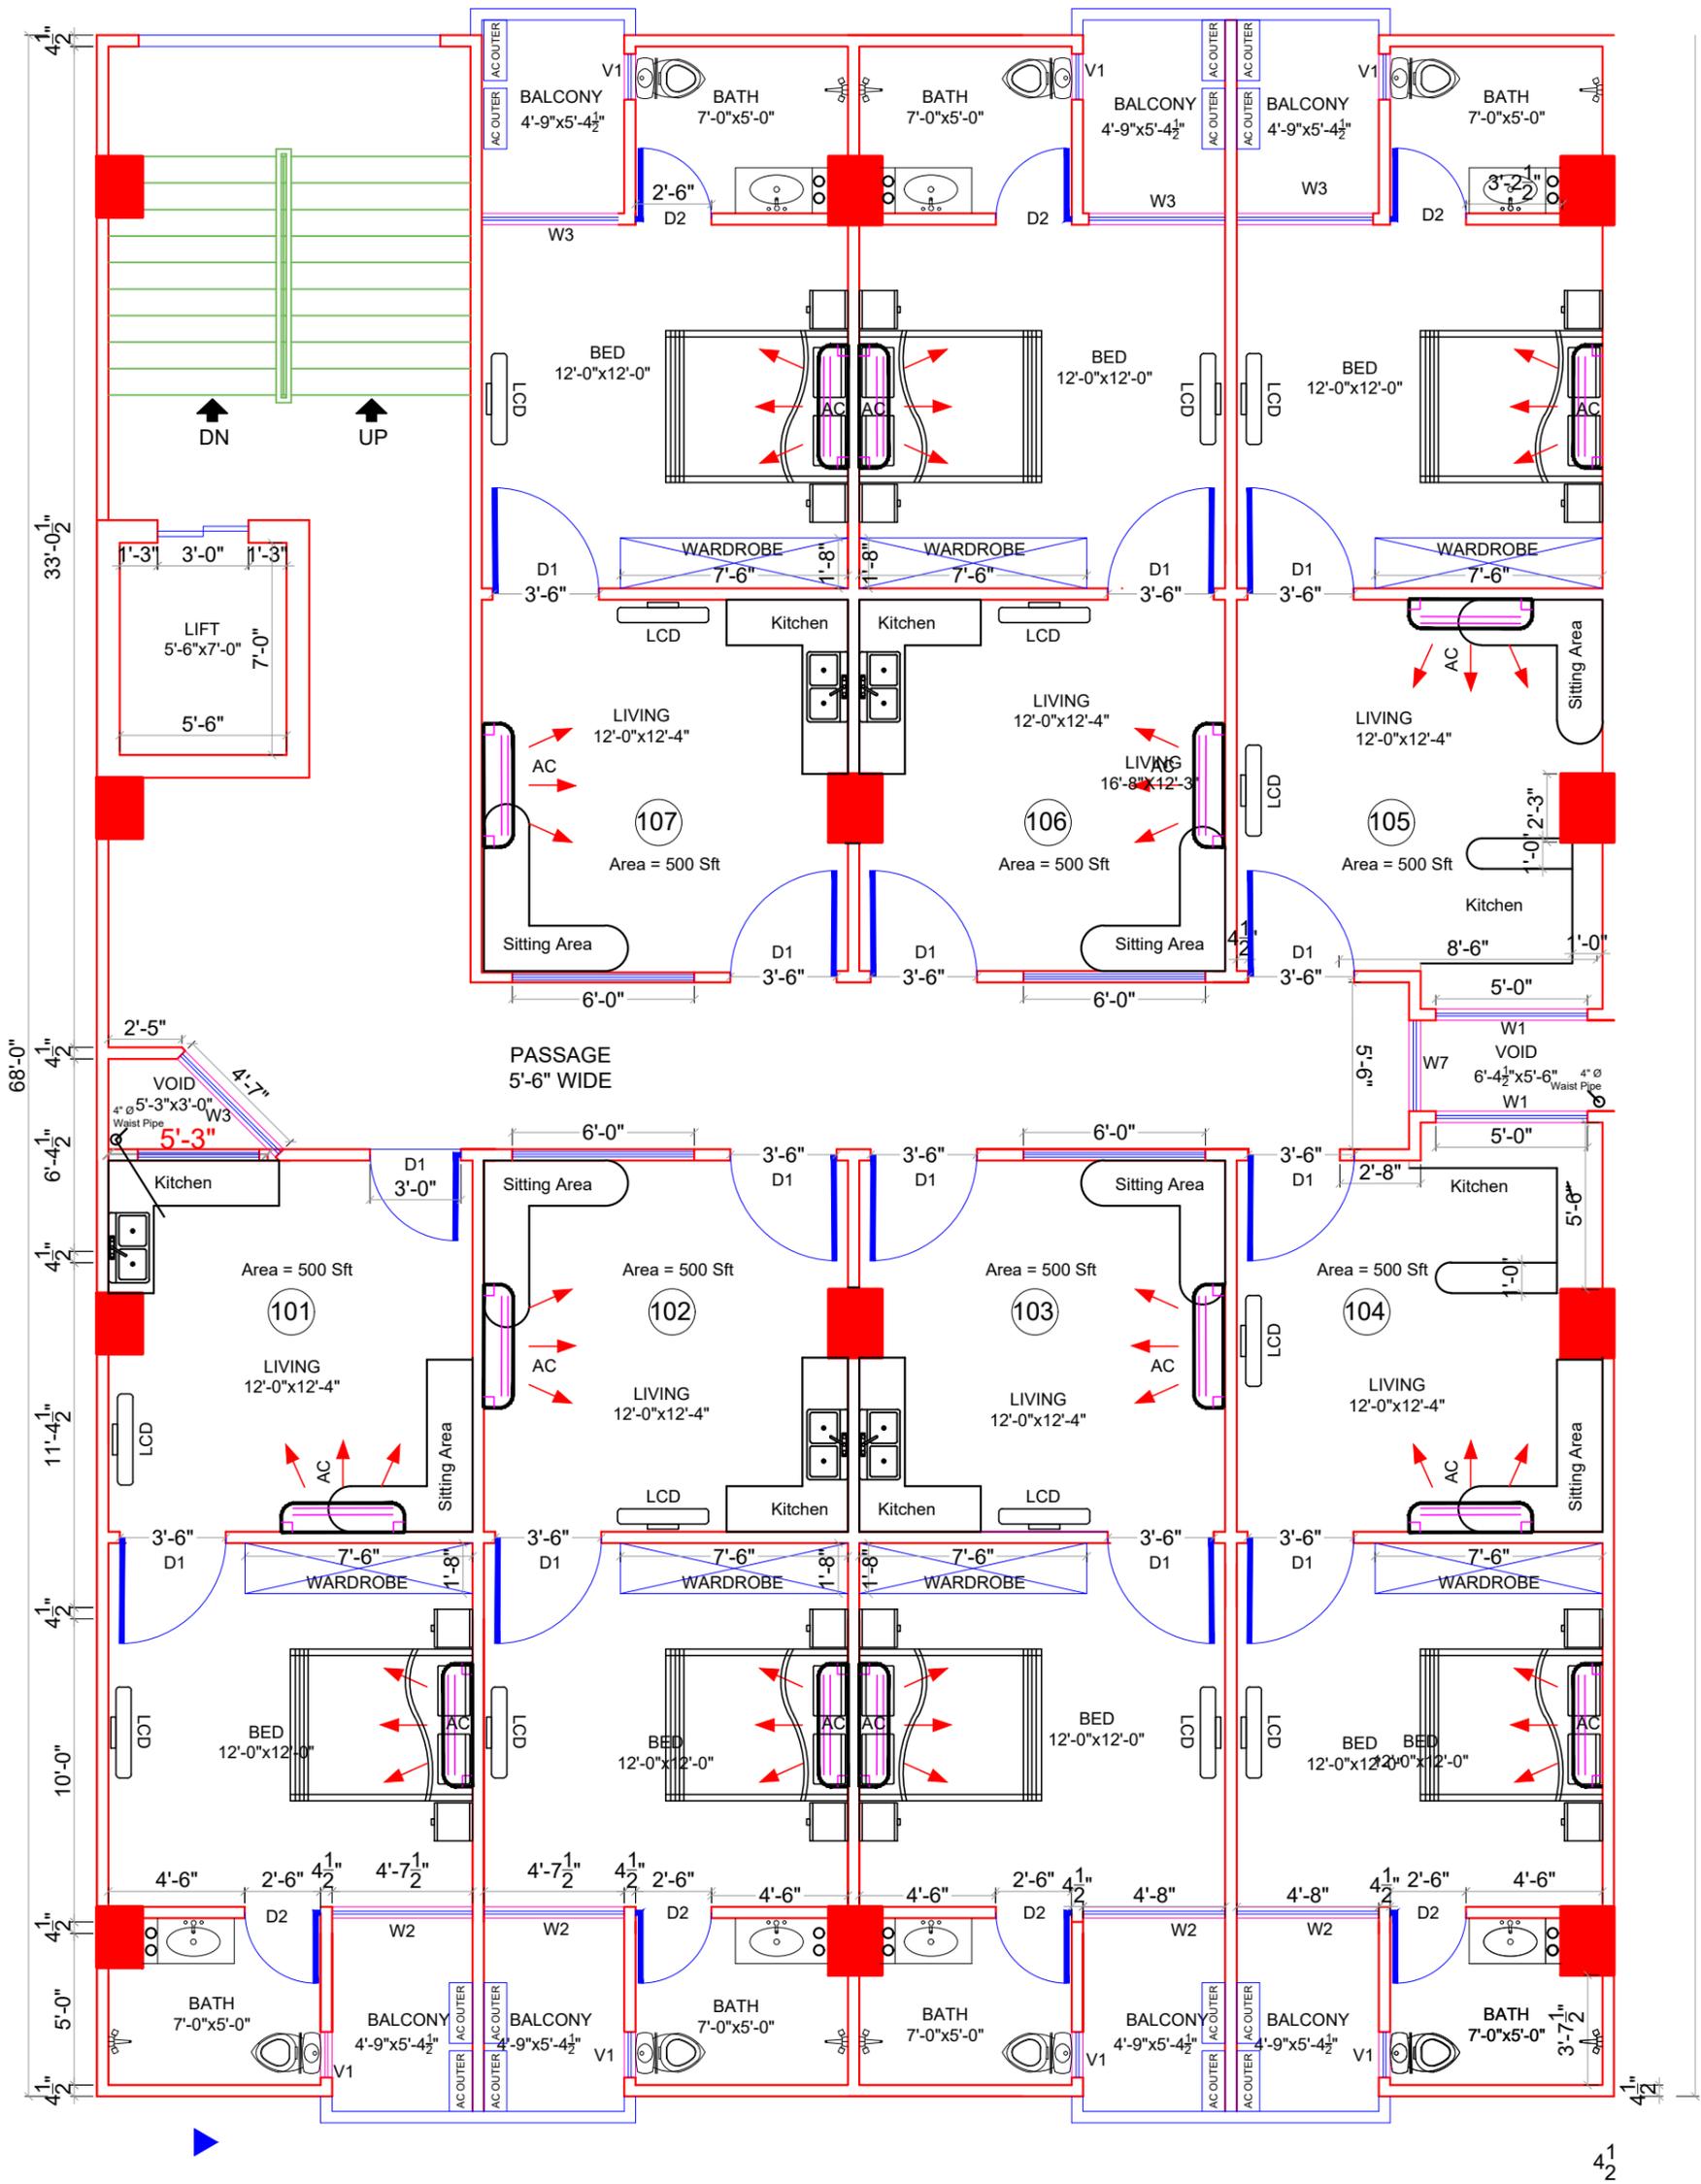


1st FLOOR PLAN

OWNER	PROJECT	SCALE	DATE	DRAWING NO.	DRAWING NAME	DRAWN BY.
Mr. QAZI KHATIB UR RHAMAN, TAHIR MAHMOOD Mr. QAZI JAMIL UR RHMAN, SHAHID MAHMOOD	BUSINESS LODGES Plot No.06 MAIN CIVIC & COMMERCIAL CENTER, PHASE-II BLOCK-A FAISAL TOWN Islamabad.	Not To Scale	JULY 27, 2020		1st FLOOR WORKING PLAN	SABIR ALI




WIN WIN
MARKETING & DEVELOPERS
(SMC-PVT) LTD.

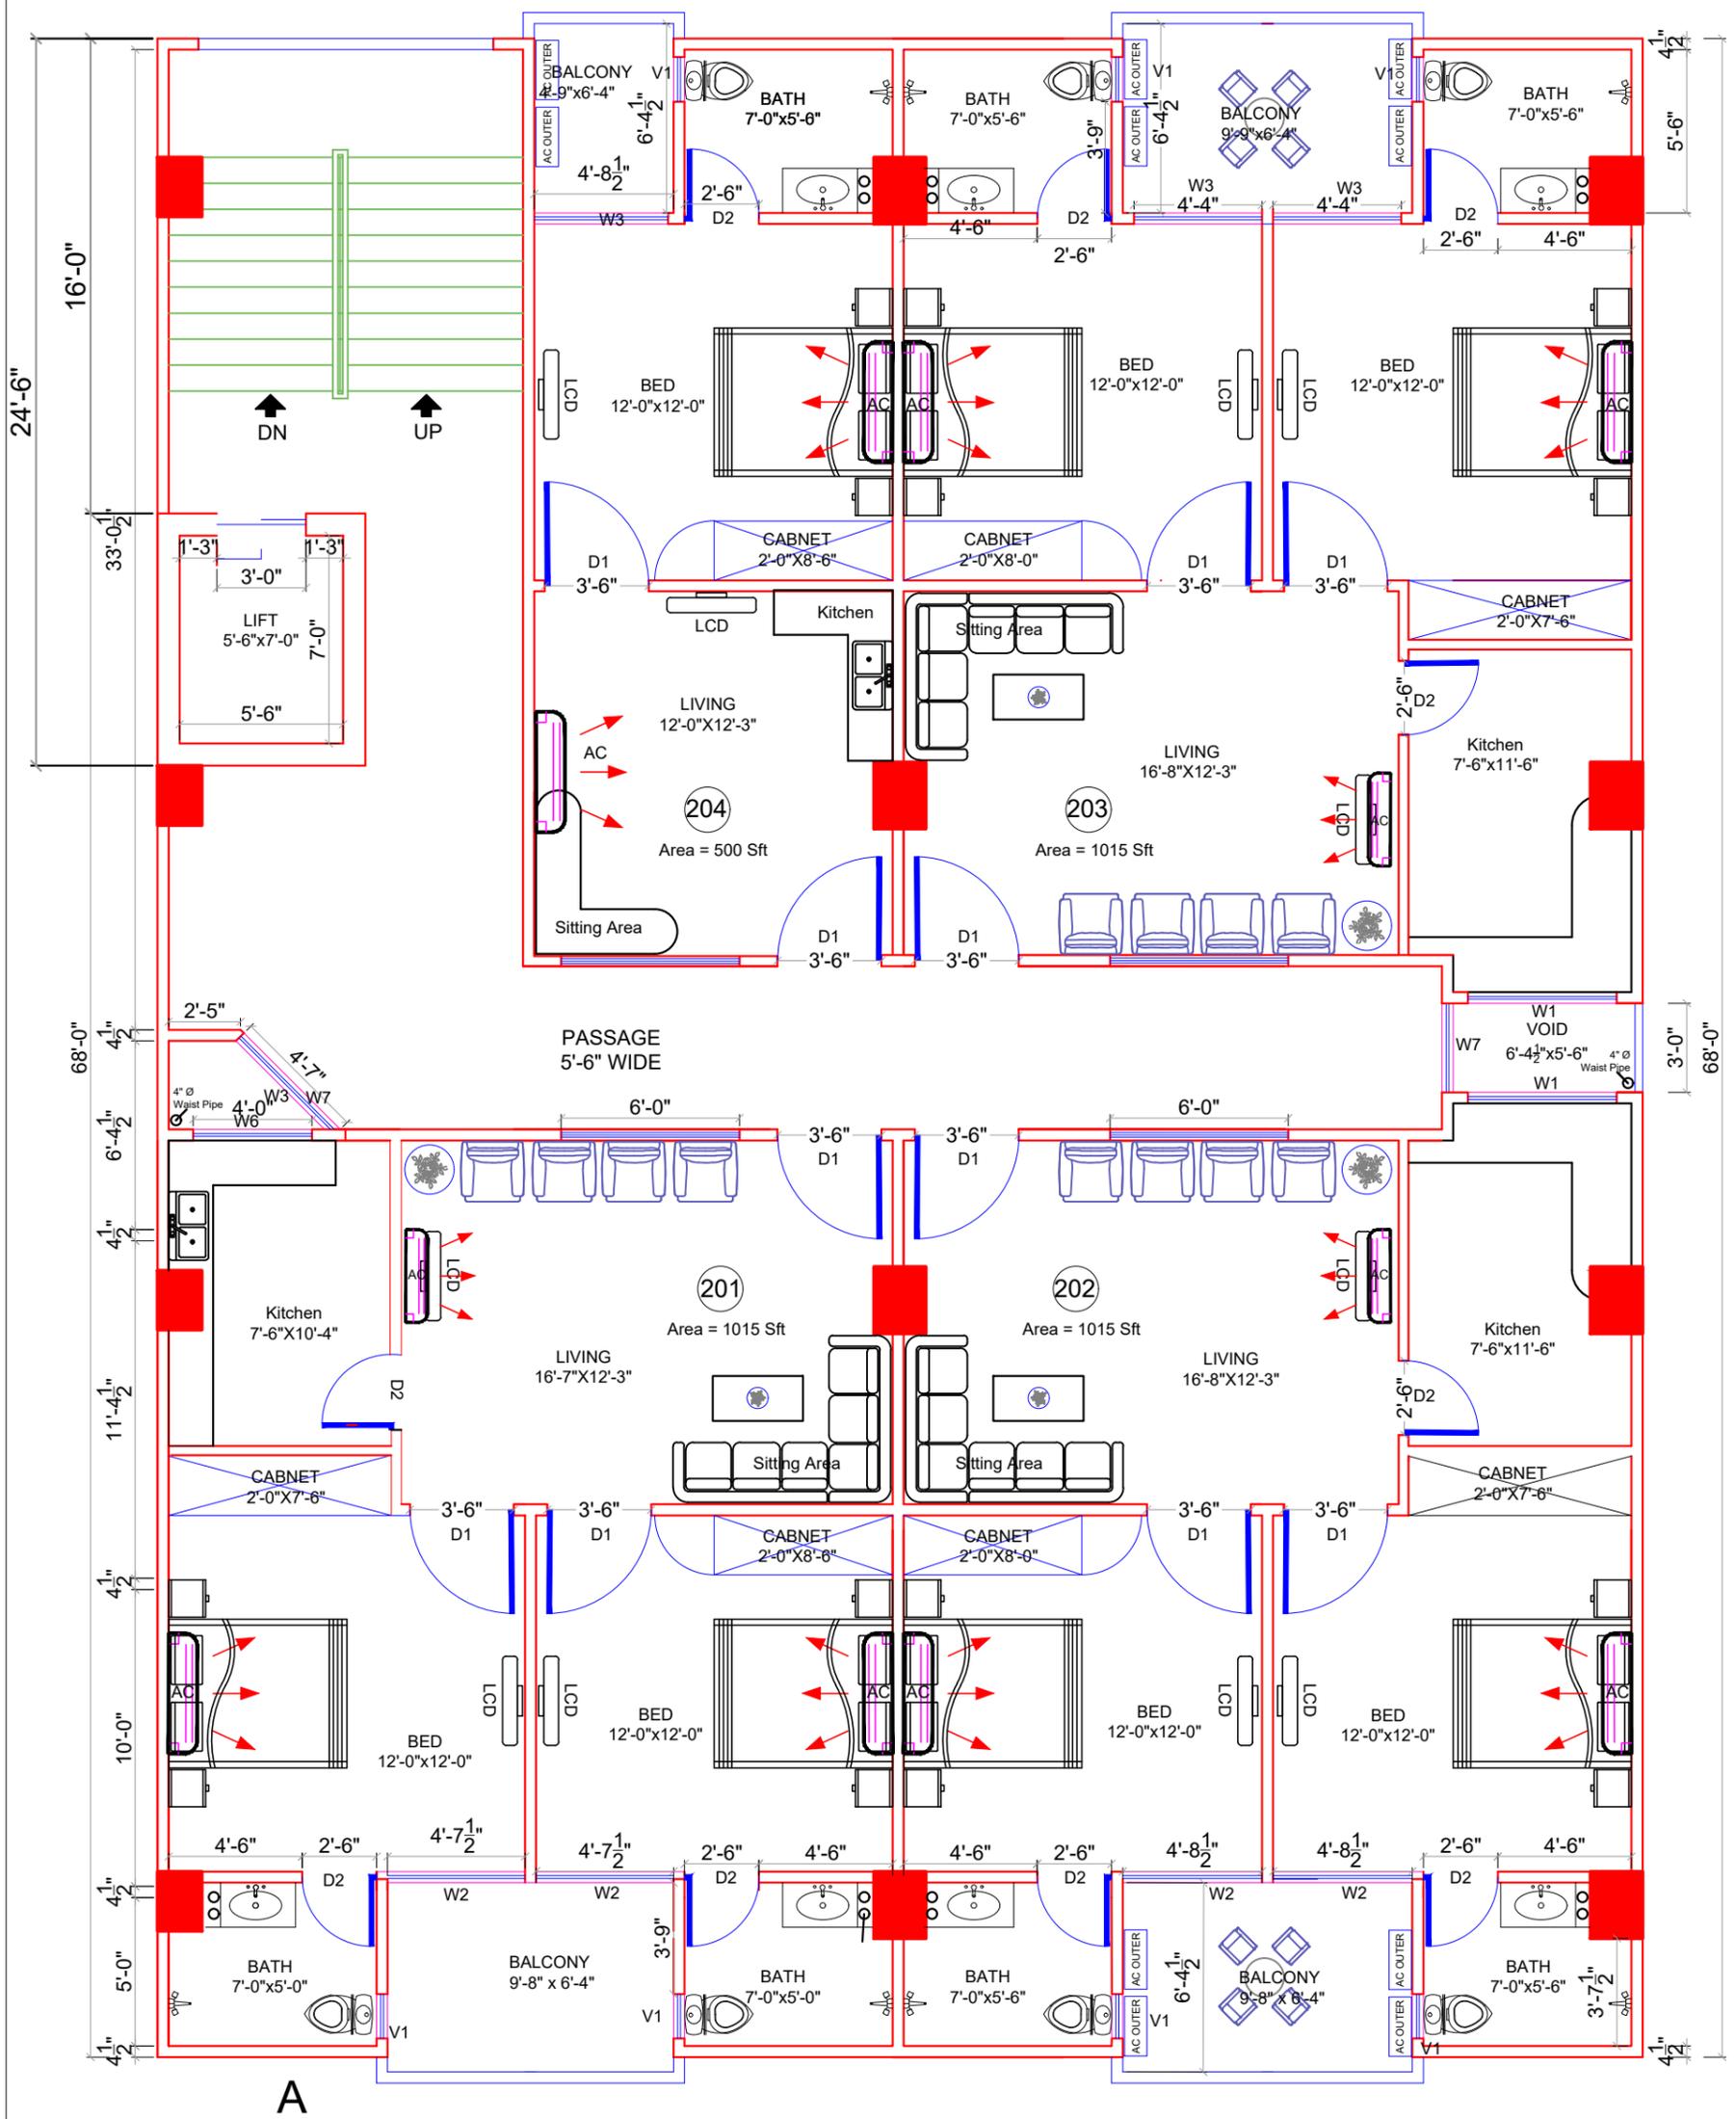

2nd FLOOR PLAN

OWNER	PROJECT	SCALE	DATE	DRAWING NO.	DRAWING NAME	DRAWN BY.
Mr. QAZI KHATIB UR RHAMAN, TAHIR MAHMOOD Mr. QAZI JAMIL UR RHMAN, SHAHID MAHMOOD	BUSINESS LODGES Plot No.06 MAIN CIVIC & COMMERCIAL CENTER, PHASE-II BLOCK-A FAISAL TOWN Islamabad.	Not To Scale	JULY 27, 2020		2nd FLOOR WORKING PLAN	SABIR ALI




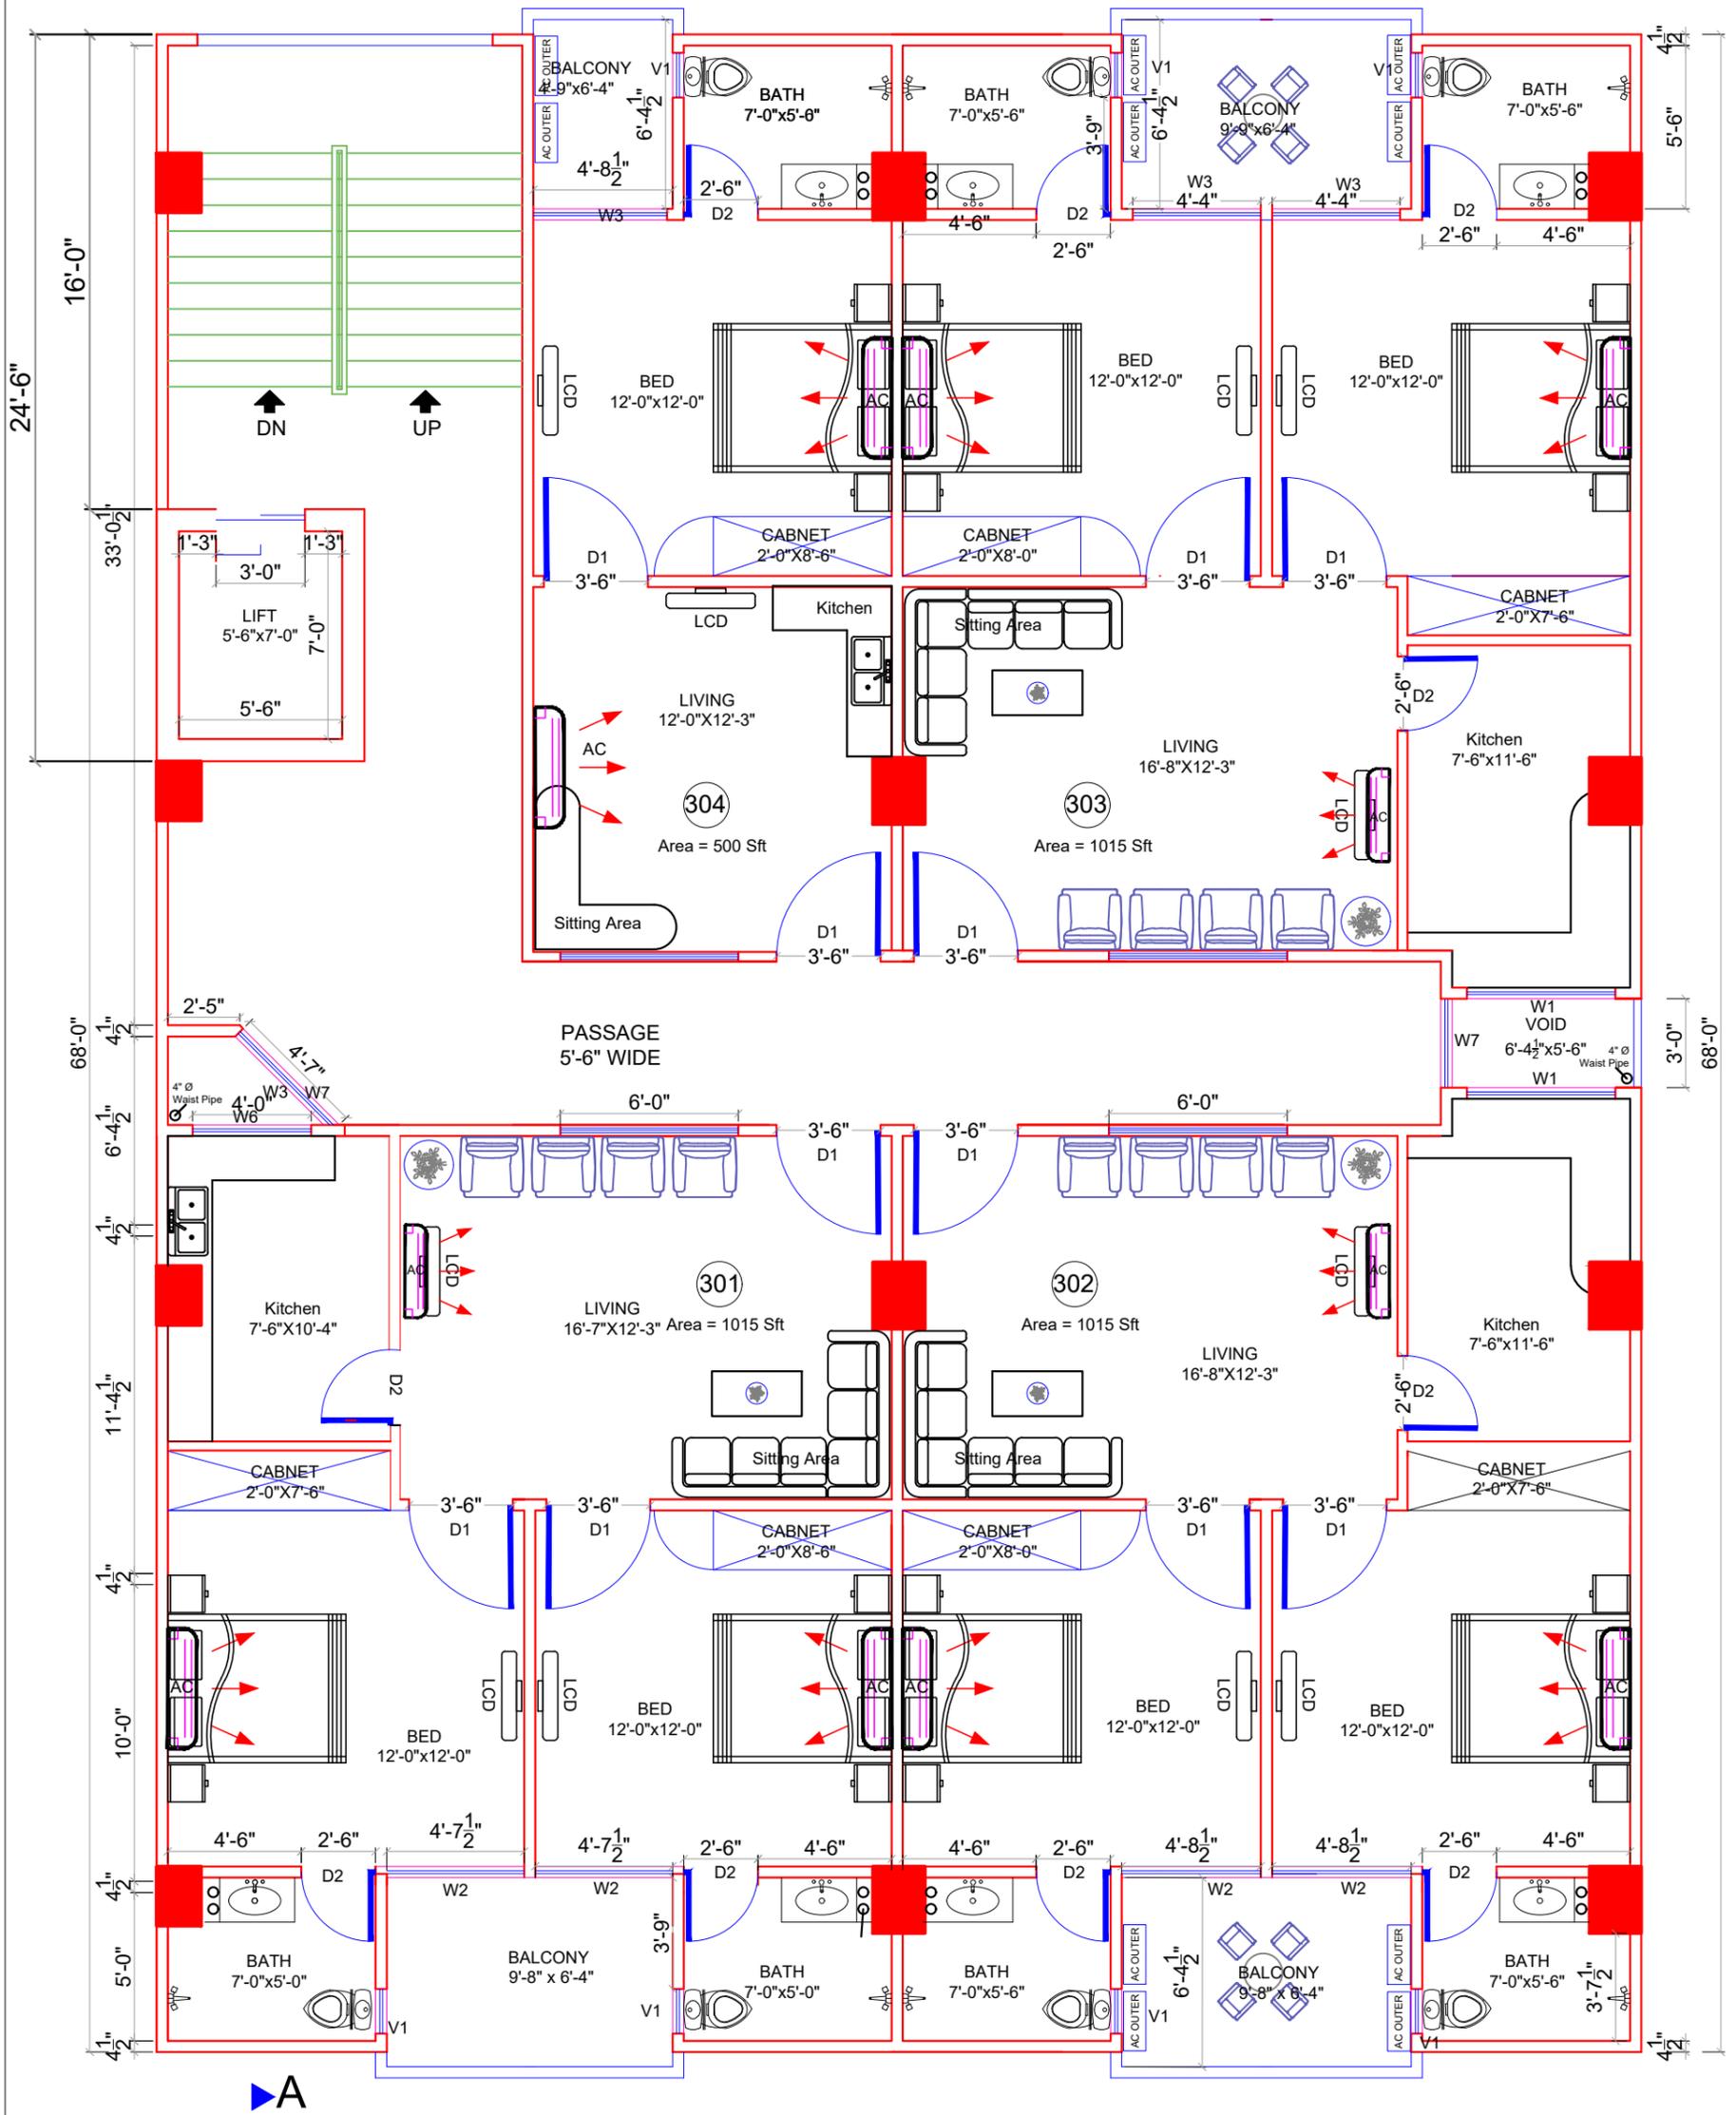

3rd FLOOR PLAN

OWNER	PROJECT	SCALE	DATE	DRAWING NO.	DRAWING NAME	DRAWN BY.
Mr. QAZI KHATIB UR RHAMAN, TAHIR MAHMOOD Mr. QAZI JAMIL UR RHMAN, SHAHID MAHMOOD	BUSINESS LODGES Plot No.06 MAIN CIVIC & COMMERCIAL CENTER, PHASE-II BLOCK-A FAISAL TOWN Islamabad.	Not To Scale	JULY 27, 2020		3rd FLOOR WORKING PLAN	SABIR ALI




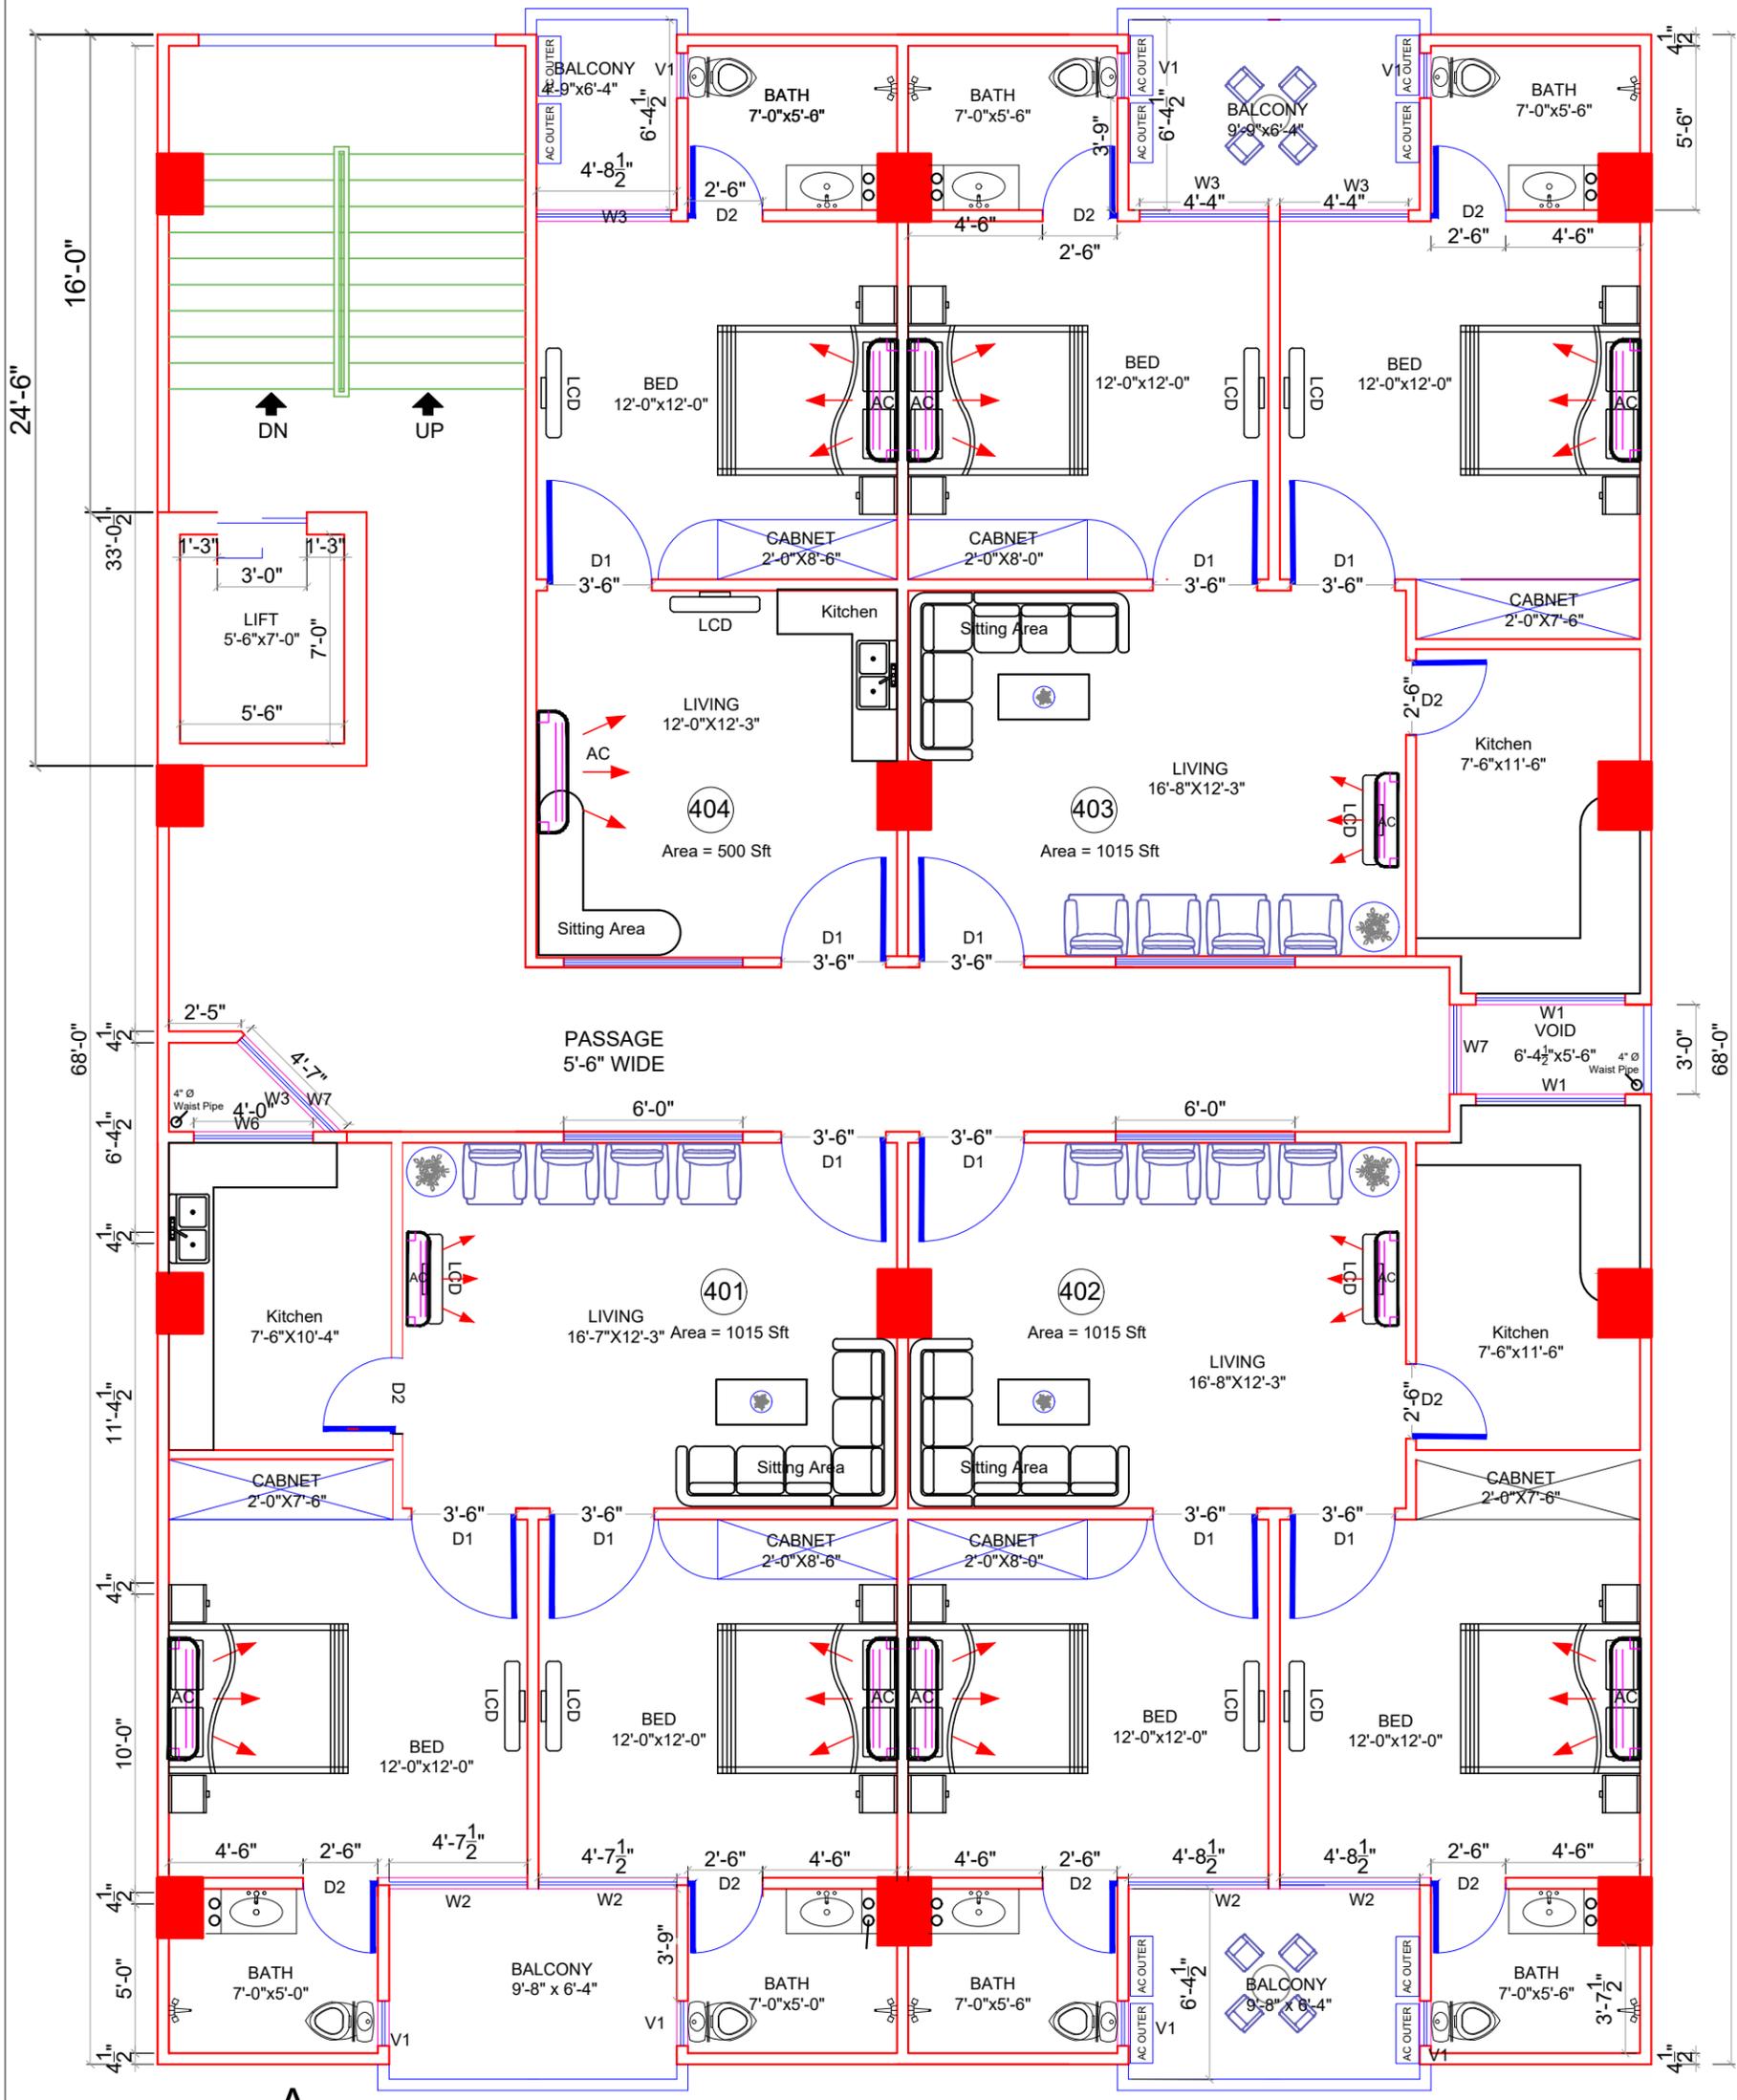

4th FLOOR PLAN

OWNER	PROJECT	SCALE	DATE	DRAWING NO.	DRAWING NAME	DRAWN BY.
Mr. QAZI KHATIB UR RHAMAN, TAHIR MAHMOOD Mr. QAZI JAMIL UR RHMAN, SHAHID MAHMOOD	BUSINESS LODGES Plot No.06 MAIN CIVIC & COMMERCIAL CENTER, PHASE-II BLOCK-A FAISAL TOWN Islamabad.	Not To Scale	JULY 27, 2020		4th FLOOR WORKING PLAN	SABIR ALI



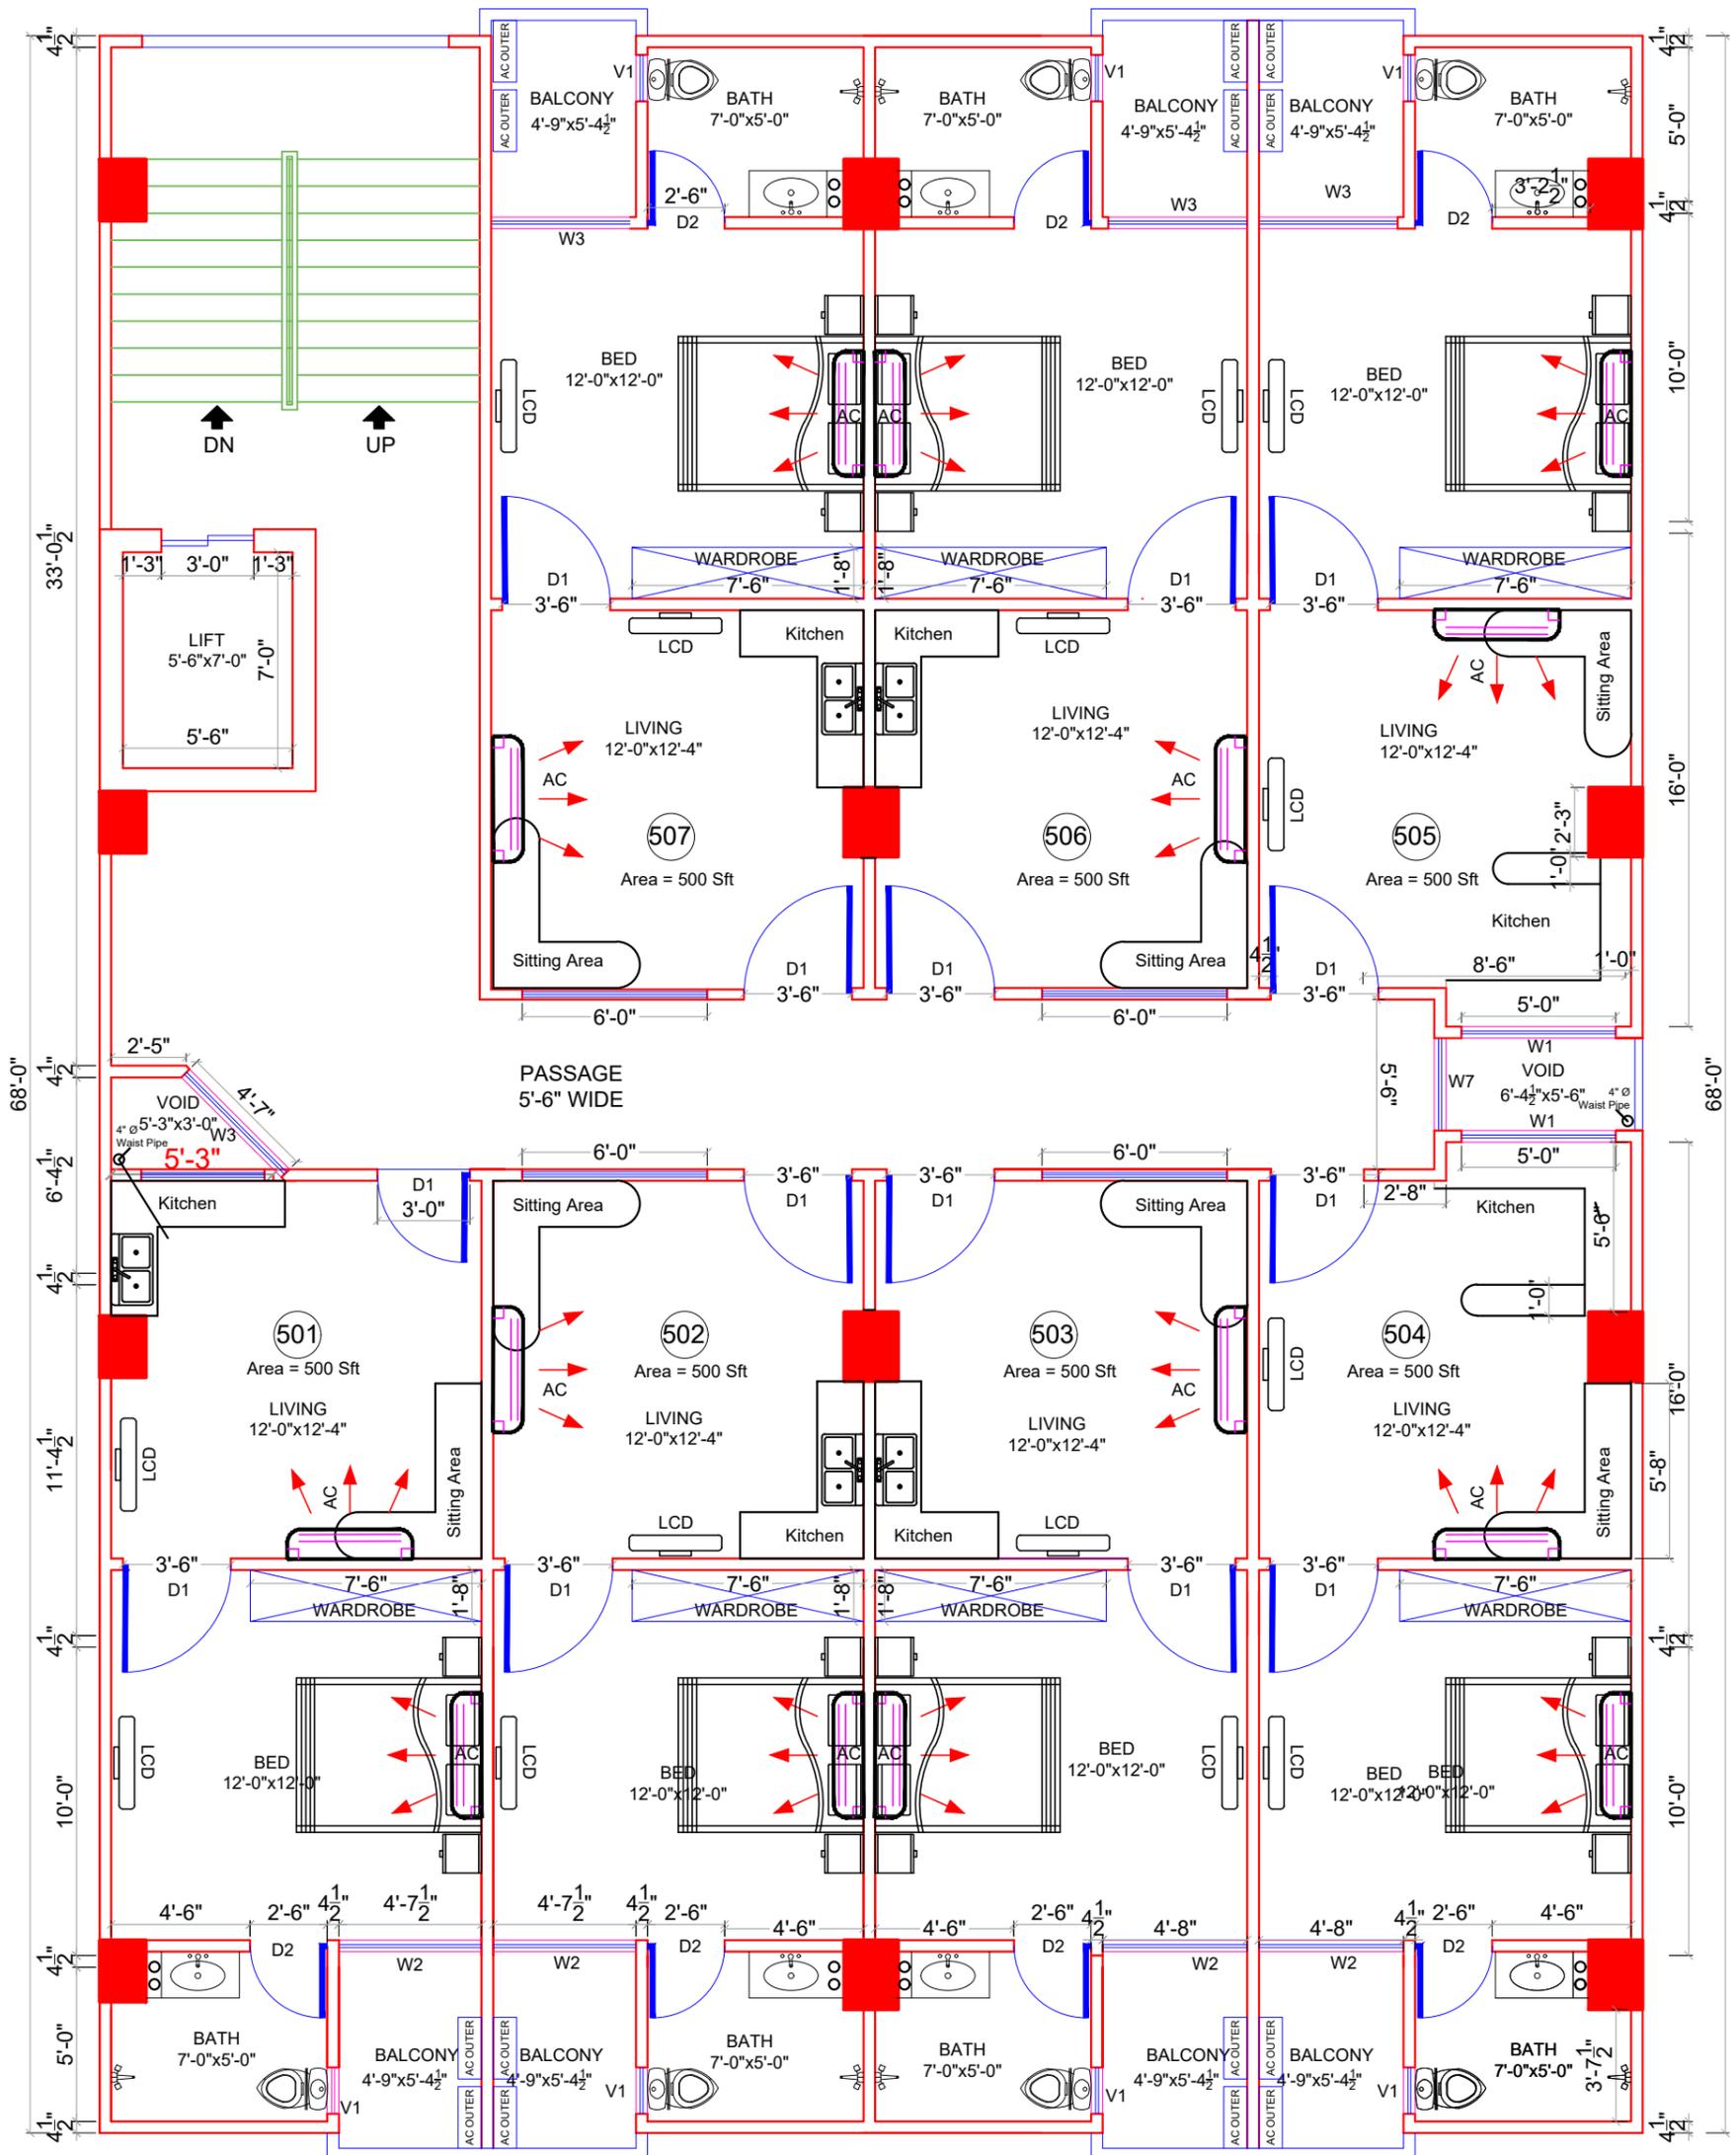


A

5th FLOOR PLAN

OWNER	PROJECT	SCALE	DATE	DRAWING NO.	DRAWING NAME	DRAWN BY.
Mr. QAZI KHATIB UR RHAMAN, TAHIR MAHMOOD Mr. QAZI JAMIL UR RHMAN, SHAHID MAHMOOD	BUSINESS LODGES Plot No.06 MAIN CIVIC & COMMERCIAL CENTER, PHASE-II BLOCK-A FAISAL TOWN Islamabad.	Not To Scale	JULY 27, 2020		5th FLOOR WORKING PLAN	SABIR ALI



WIN WIN
MARKETING & DEVELOPERS
(SMC-PVT) LTD.

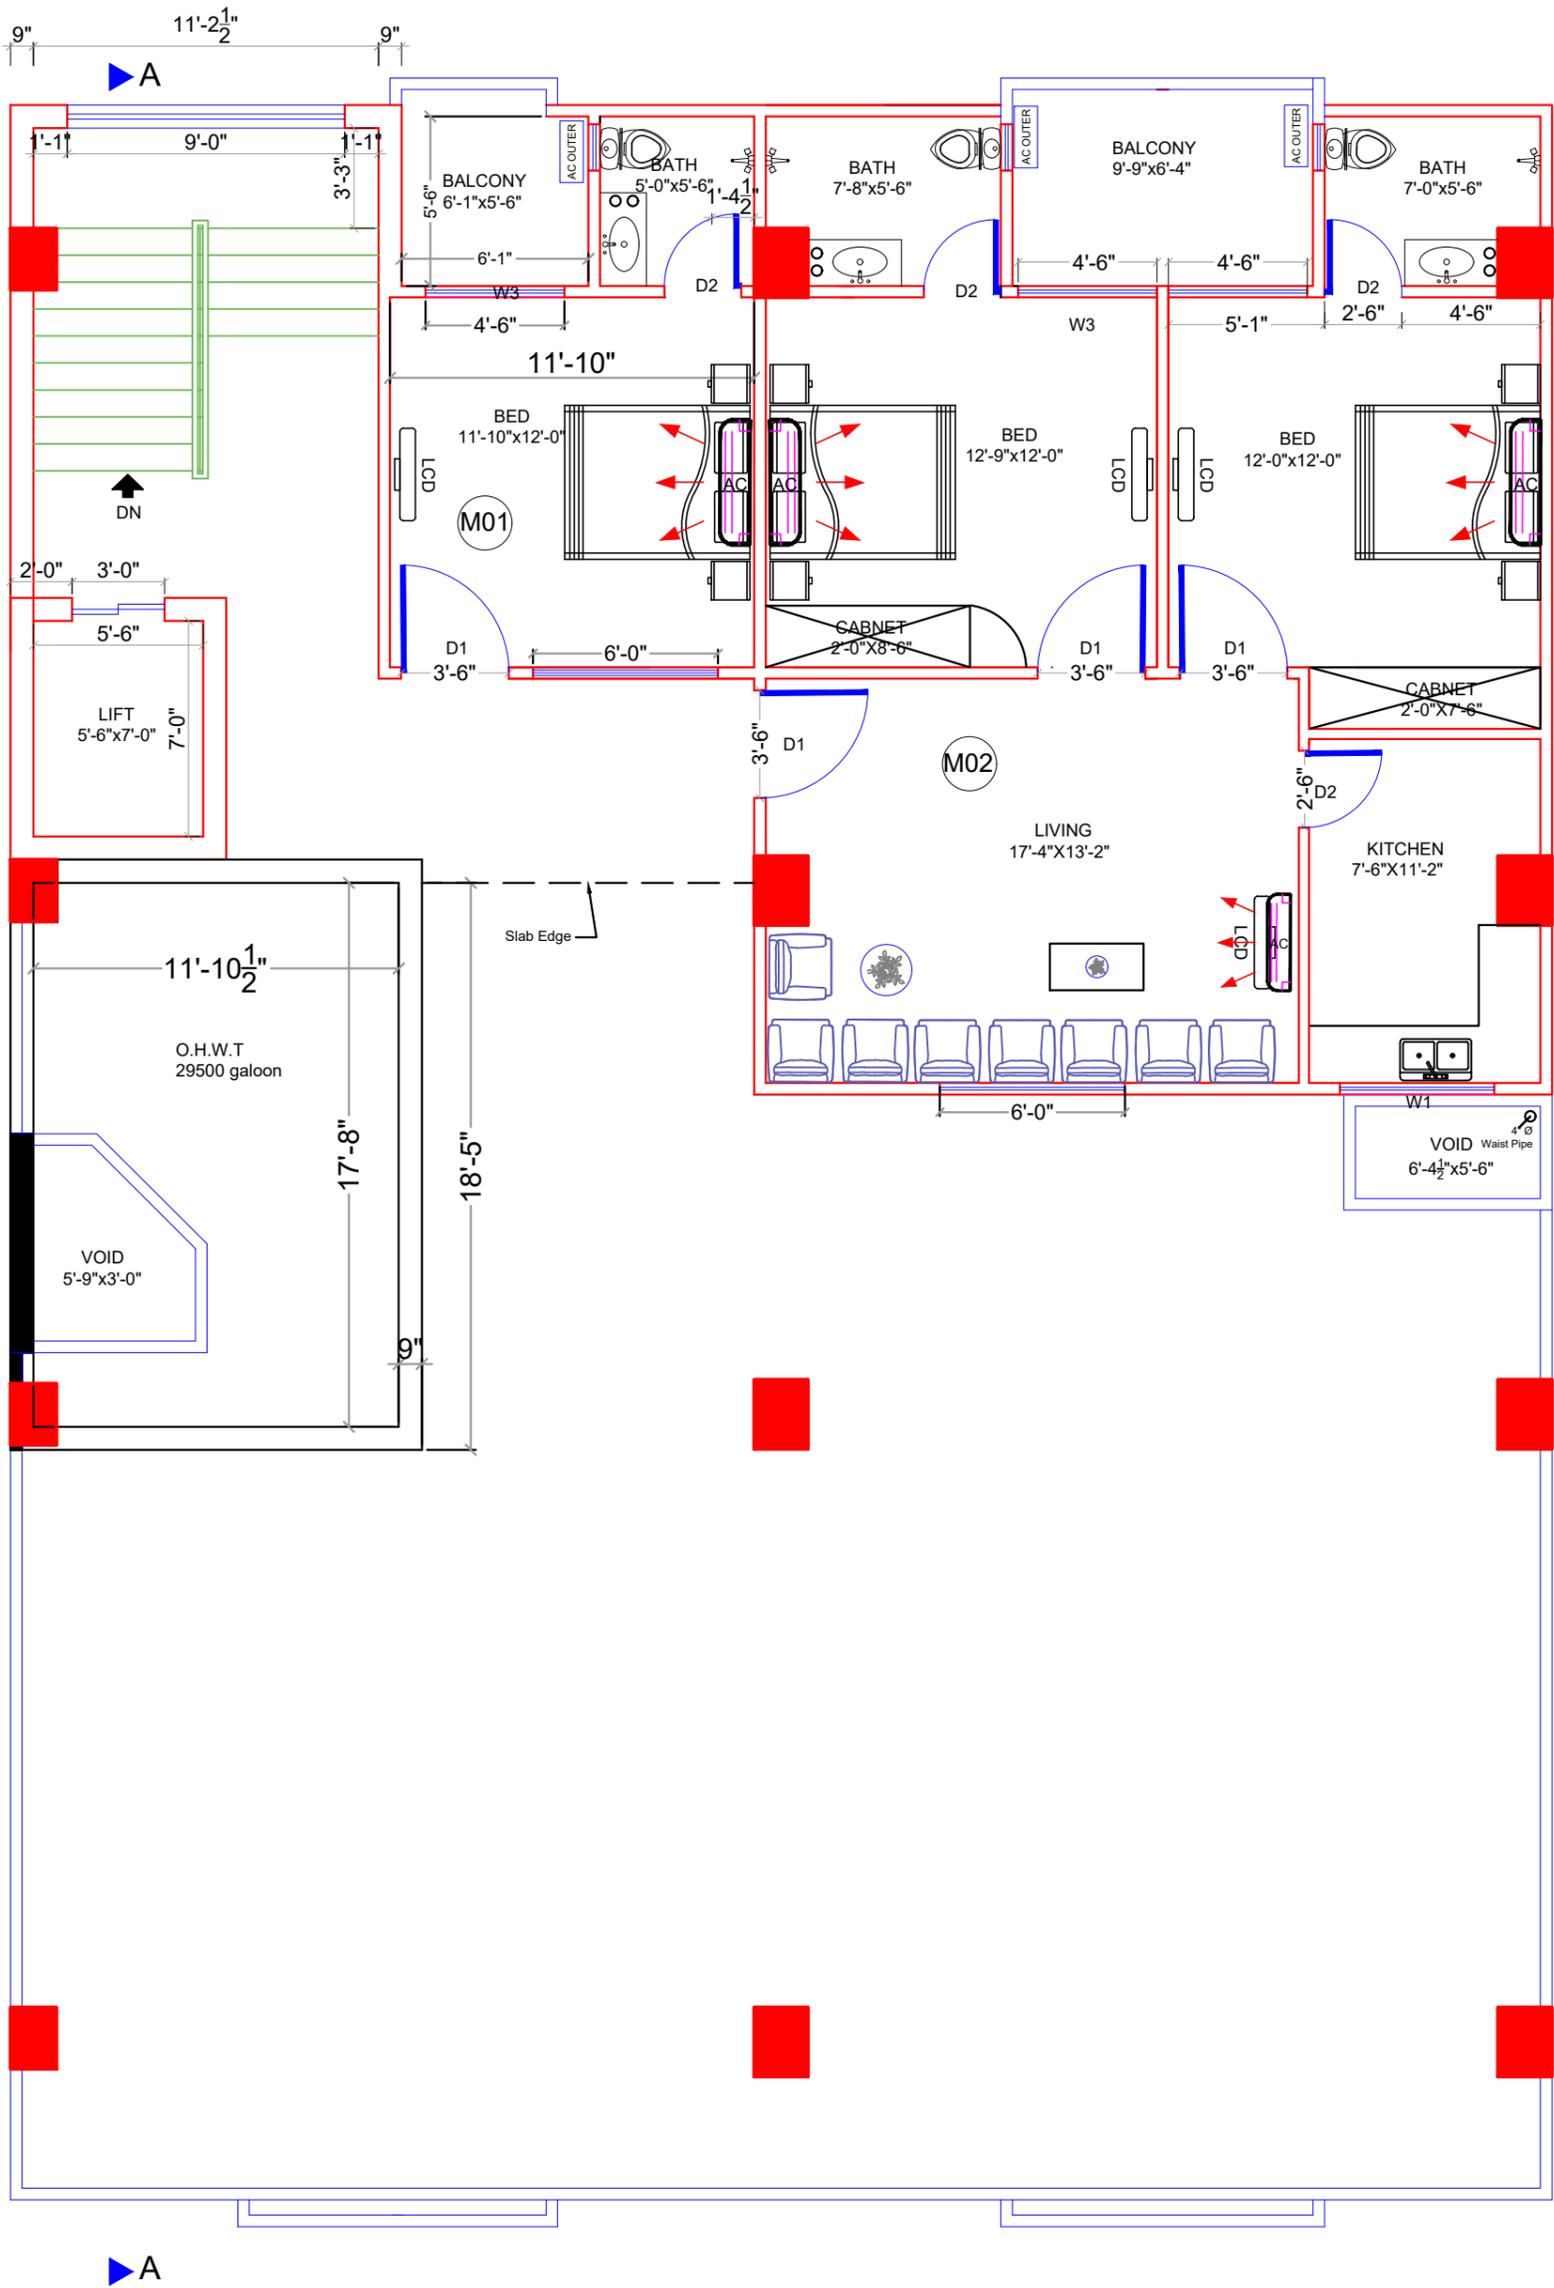

MUMTY FLOOR PLAN

<p>OWNER Mr. QAZI KHATIB UR RHAMAN, TAHIR MAHMOOD Mr. QAZI JAMIL UR RHMAN, SHAHID MAHMOOD</p>	<p>PROJECT BUSINESS LODGES Plot No.06 MAIN CIVIC & COMMERCIAL CENTER, PHASE-II BLOCK-A FAISAL TOWN Islamabad.</p>	<p>SCALE Not To Scale</p>	<p>DATE JULY 27, 2020</p>	<p>DRAWING NO.</p>	<p>DRAWING NAME MUMTY FLOOR WORKING PLAN</p>	<p>DRAWN BY. SABIR ALI</p>	
--	---	--------------------------------------	--------------------------------------	---------------------------	--	--	---